




CONTIGUOUS WEST ELEVATION - Scale 1:200@A1

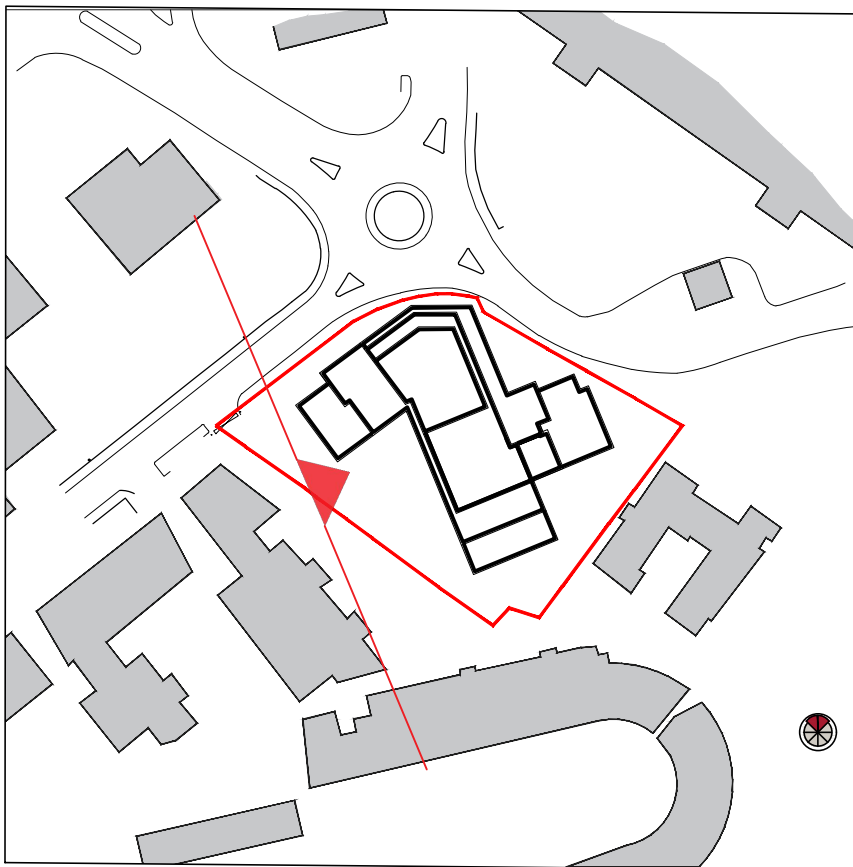

Key Plan 1:1000



WEST ELEVATION - Scale 1:100@A1

NOTE  
ALL DIMENSIONS TO BE CHECKED ON SITE  
NO DIMENSIONS IS TO BE SCALED FROM THIS DRAWING  
THIS DRAWING IS TO BE READ IN CONJUNCTION WITH  
RELEVANT CONSULTANTS DRAWINGS

REV	DATE	DESCRIPTION	BN	JM
1	27.03.2019	Issued for Planning Application	CHD	DRN

## PLANNING

## Henry J Lyons

Architecture + Interiors +353 1 888 3333 51-54 Pearse Street  
henryjlyons.com info@henryjlyons.com Dublin D02 KA66

CLIENT  
E TO INFINITY ICAV

PROJECT  
CLAREHALL RESIDENTIAL  
DEVELOPMENT,  
MALAHIDE ROAD, DUBLIN 17

JOB NUMBER: 950345  
DATE: 07/11/2018  
SCALE: 1:200, 1:100 @A1  
DRAWN: JM  
CHECKED: BN  
FILE NAME: 950345 X Elevations\_v.1

DRAWING  
WEST\_ELEVATION  
/CONTIGUOUS\_ELEVATION

BLOCK	DRAWING NUMBER	ZONE	REVISION
-------	----------------	------	----------

P2013

© Henry J Lyons