


NOTE  
ALL DIMENSIONS TO BE CHECKED ON SITE  
NO DIMENSIONS TO BE SCALED FROM THIS DRAWING  
THIS DRAWING IS TO BE READ IN CONJUNCTION WITH  
RELEVANT CONSULTANTS DRAWINGS



Wayleave

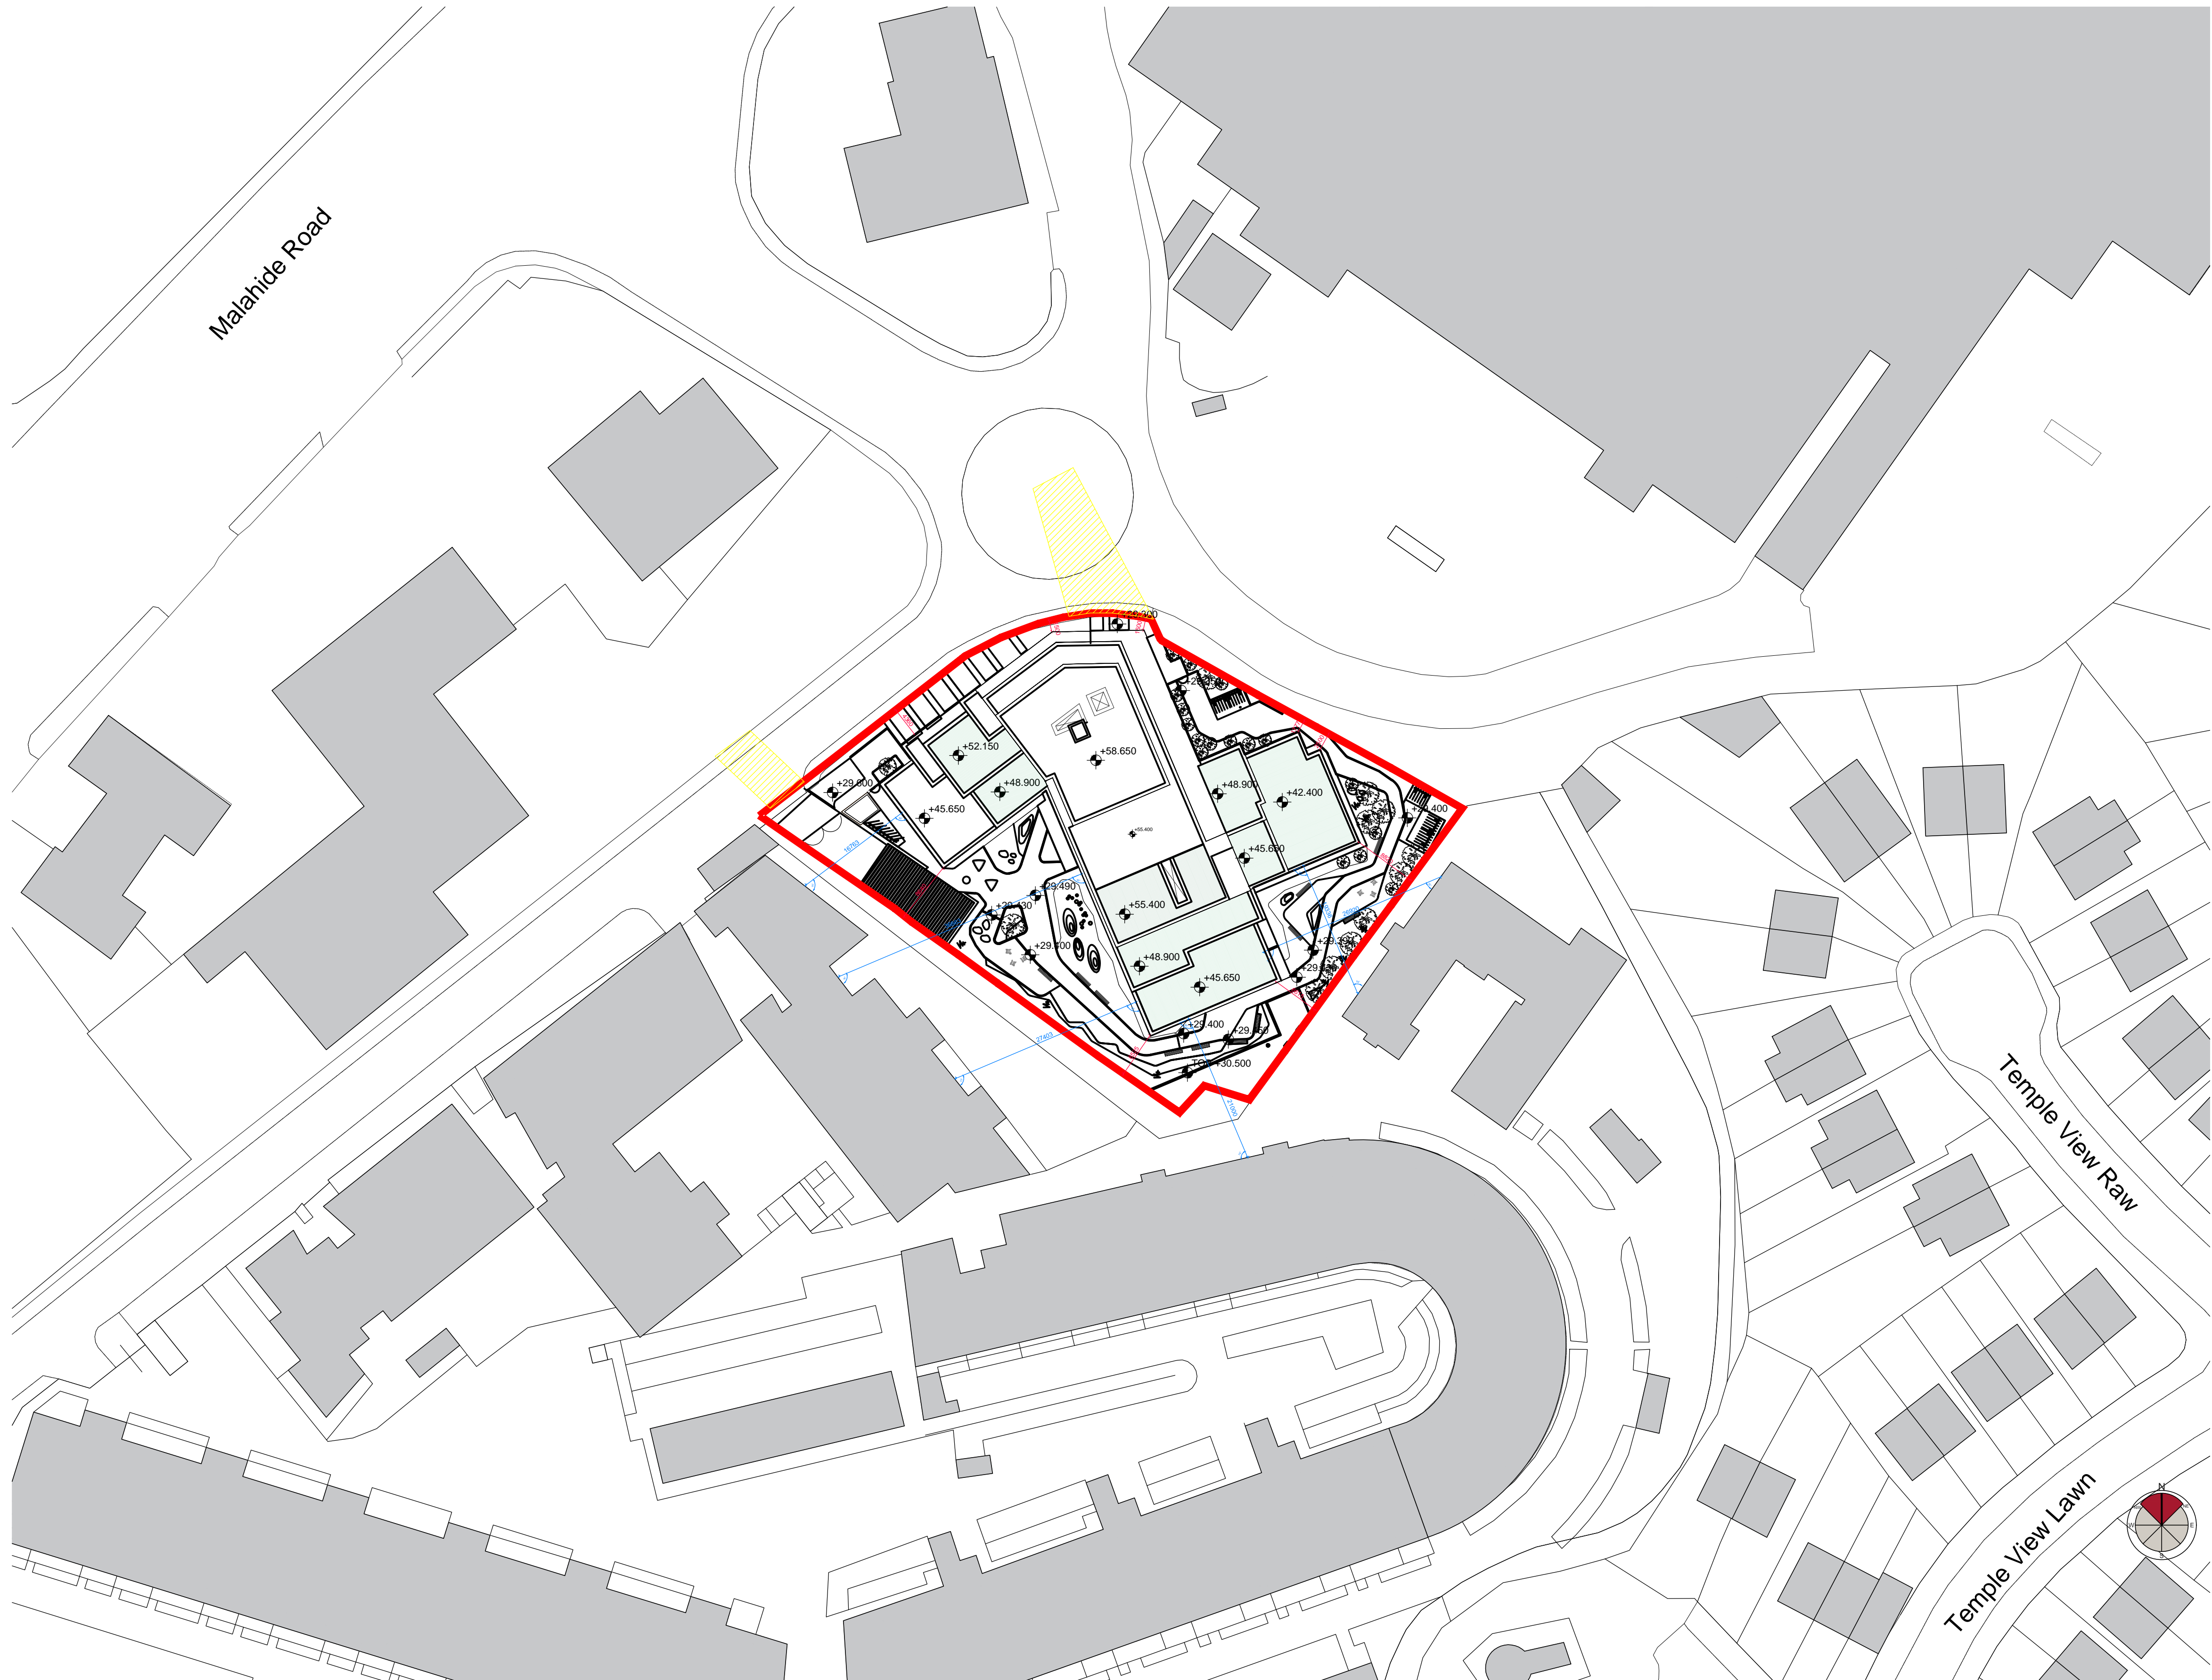

Site Plan Proposed - Scale1:500@A1

REV	DATE	DESCRIPTION	CHKD	DRN
-	27.03.2019	Issued for Planning Application	BN	IB

PLANNING

Henry J Lyons

Architecture + Interiors +353 1 888 3333 51-54 Pearse Street  
henryjlyons.com info@henryjlyons.com Dublin D02 KA66

CLIENT  
E TO INFINITY ICAV

PROJECT  
CLAREHALL RESIDENTIAL  
DEVELOPMENT,  
MALAHIDE ROAD, DUBLIN 17

JOB NUMBER: 950345  
DATE: 27.03.2019  
SCALE: 1:500@A1  
DRAWN: IB  
CHECKED: BN  
FILE NAME: 950345 X Site Plan Proposed

DRAWING  
Site Plan - Proposed

BLOCK	DRAWING NUMBER	ZONE	REVISION
-------	----------------	------	----------

P0012 -