



NOTE
ALL DIMENSIONS TO BE CHECKED ON SITE
NO DIMENSIONS TO BE SCALED FROM THIS DRAWING
THIS DRAWING IS TO BE READ IN CONJUNCTION WITH
RELEVANT CONSULTANTS DRAWINGS

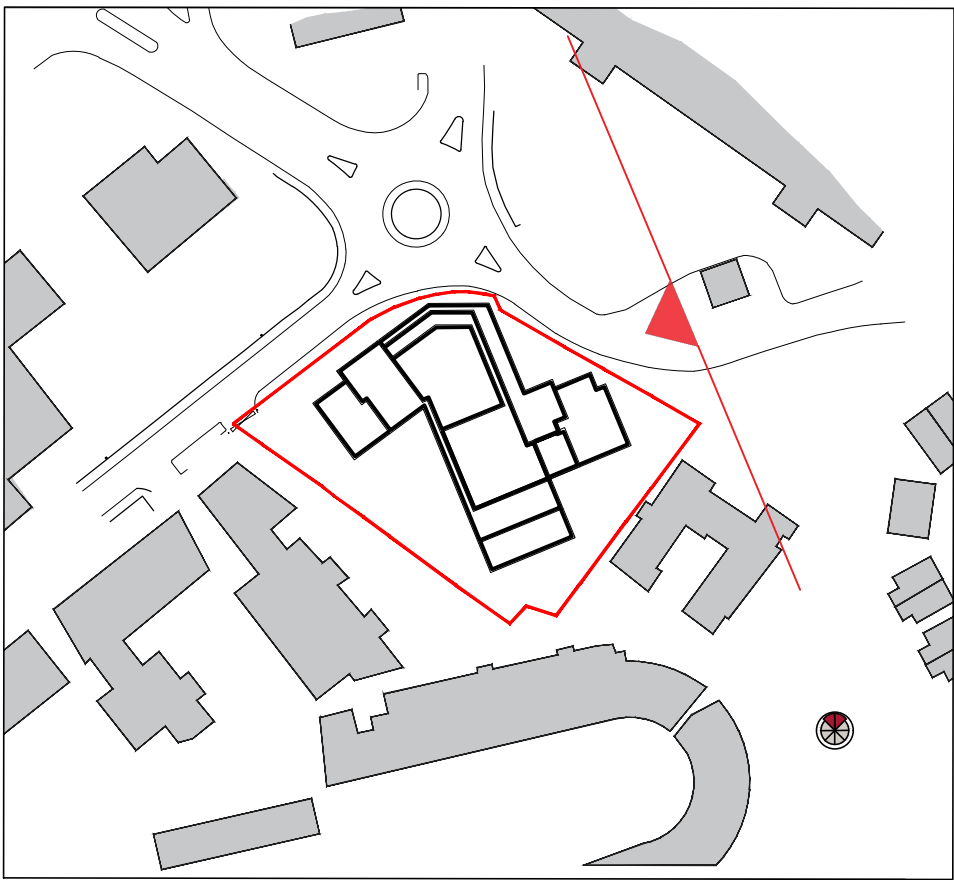

Key Plan 1:1000

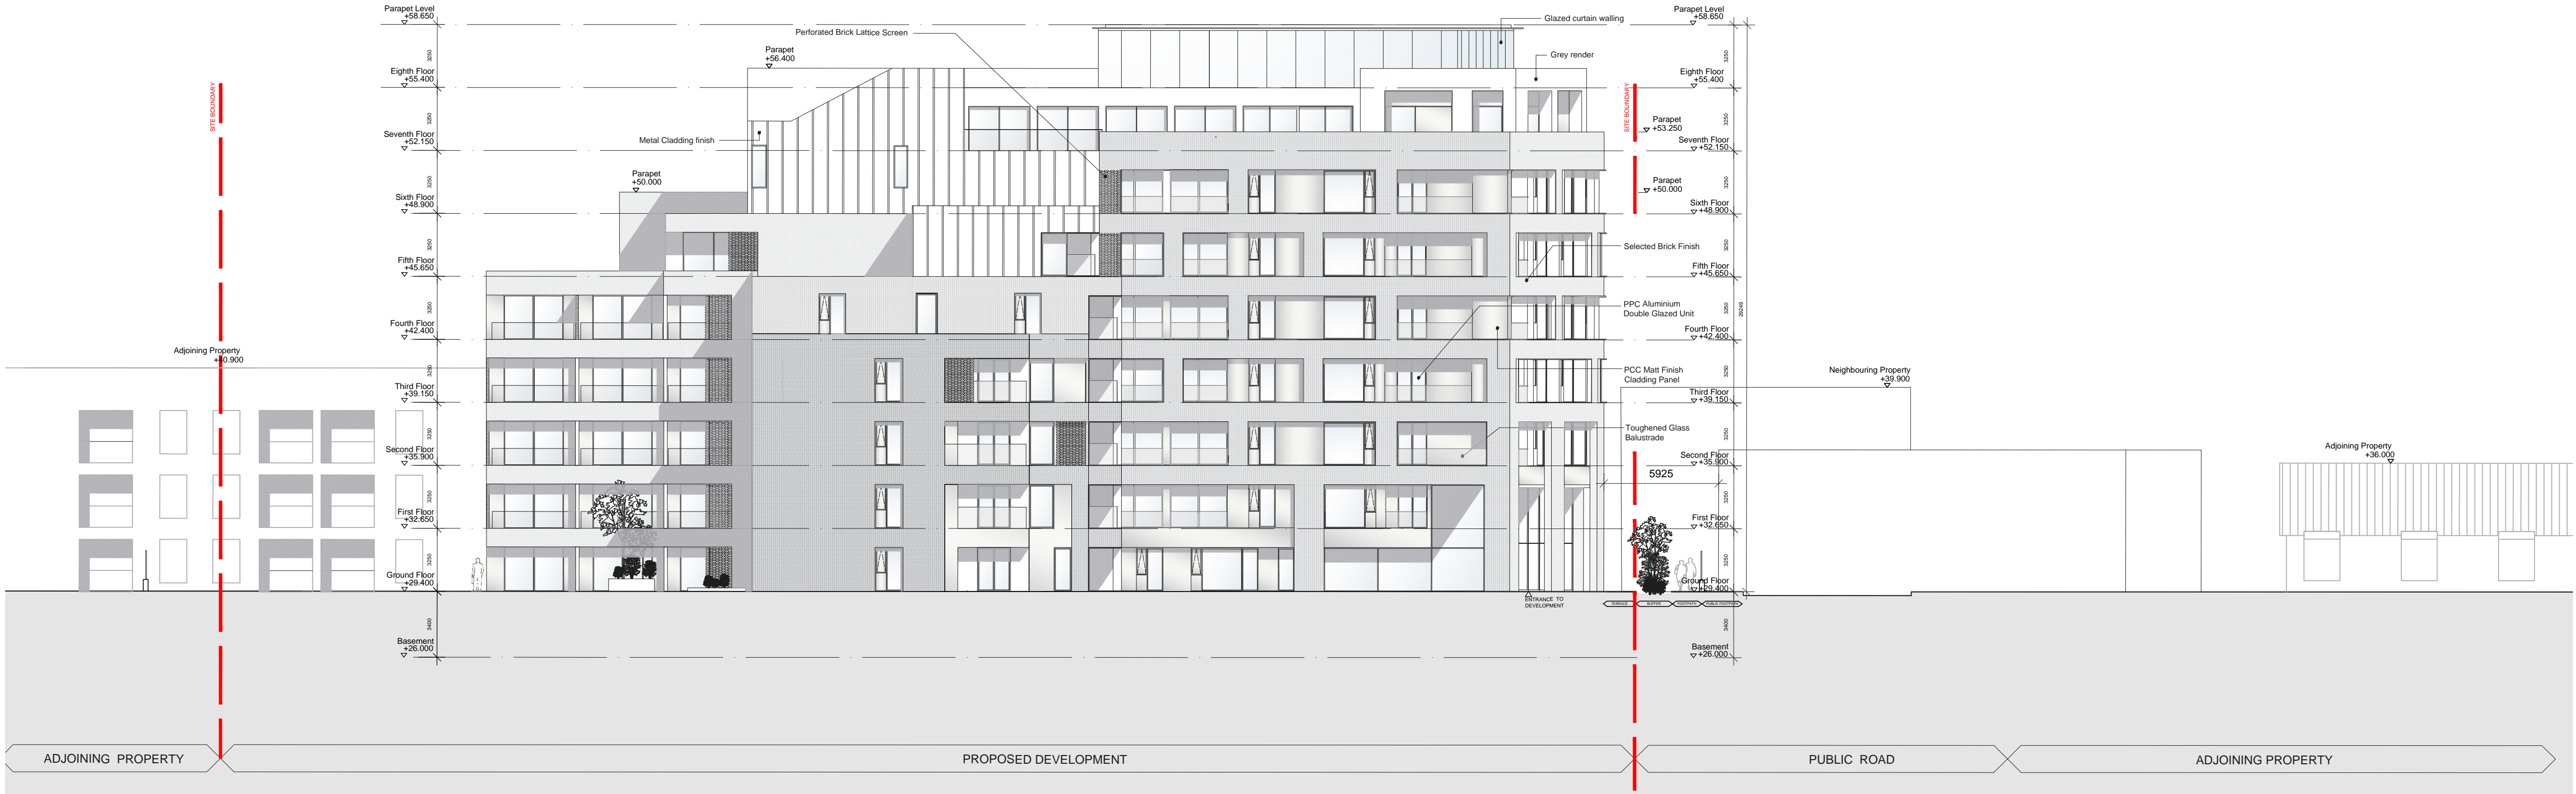

Contiguous East Elevation - Scale 1:200@A1



East Elevation - Scale 1:100@A1

REV	DATE	DESCRIPTION	CHKD	DRN
-	27.03.2019	Issued for Planning Application	BN	JM

PLANNING

Henry J Lyons

Architecture + Interiors +353 1 888 3333 51-54 Pearse Street
henryjlyons.com info@henryjlyons.com Dublin D02 KA66

CLIENT
E TO INFINITY ICAV

PROJECT
CLAREHALL RESIDENTIAL
DEVELOPMENT,
MALAHIDE ROAD, DUBLIN 17

JOB NUMBER: 950345
DATE: 07/11/2018
SCALE: 1:200, 1:100 @A1
DRAWN: JM
CHECKED: BN
FILE NAME: 950345 X Elevations_v.1

DRAWING
EAST_ELEVATION
/CONTIGUOUS_ELEVATION

BLOCK DRAWING NUMBER ZONE REVISION

P2011

© Henry J Lyons