





NOTE
ALL DIMENSIONS TO BE CHECKED ON SITE
NO DIMENSIONS IS TO BE SCALED FROM THIS DRAWING
THIS DRAWING IS TO BE READ IN CONJUNCTION WITH
RELEVANT CONSULTANTS DRAWINGS

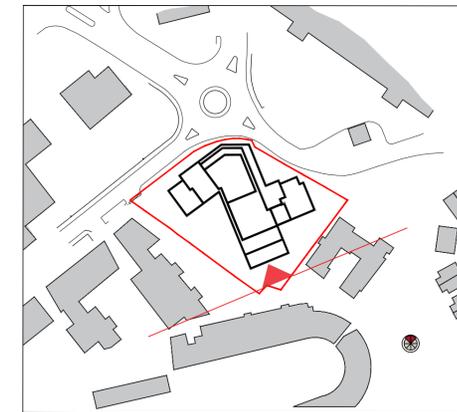

Key Plan 1:1000

Contiguous South Elevation - Scale 1:200@A1

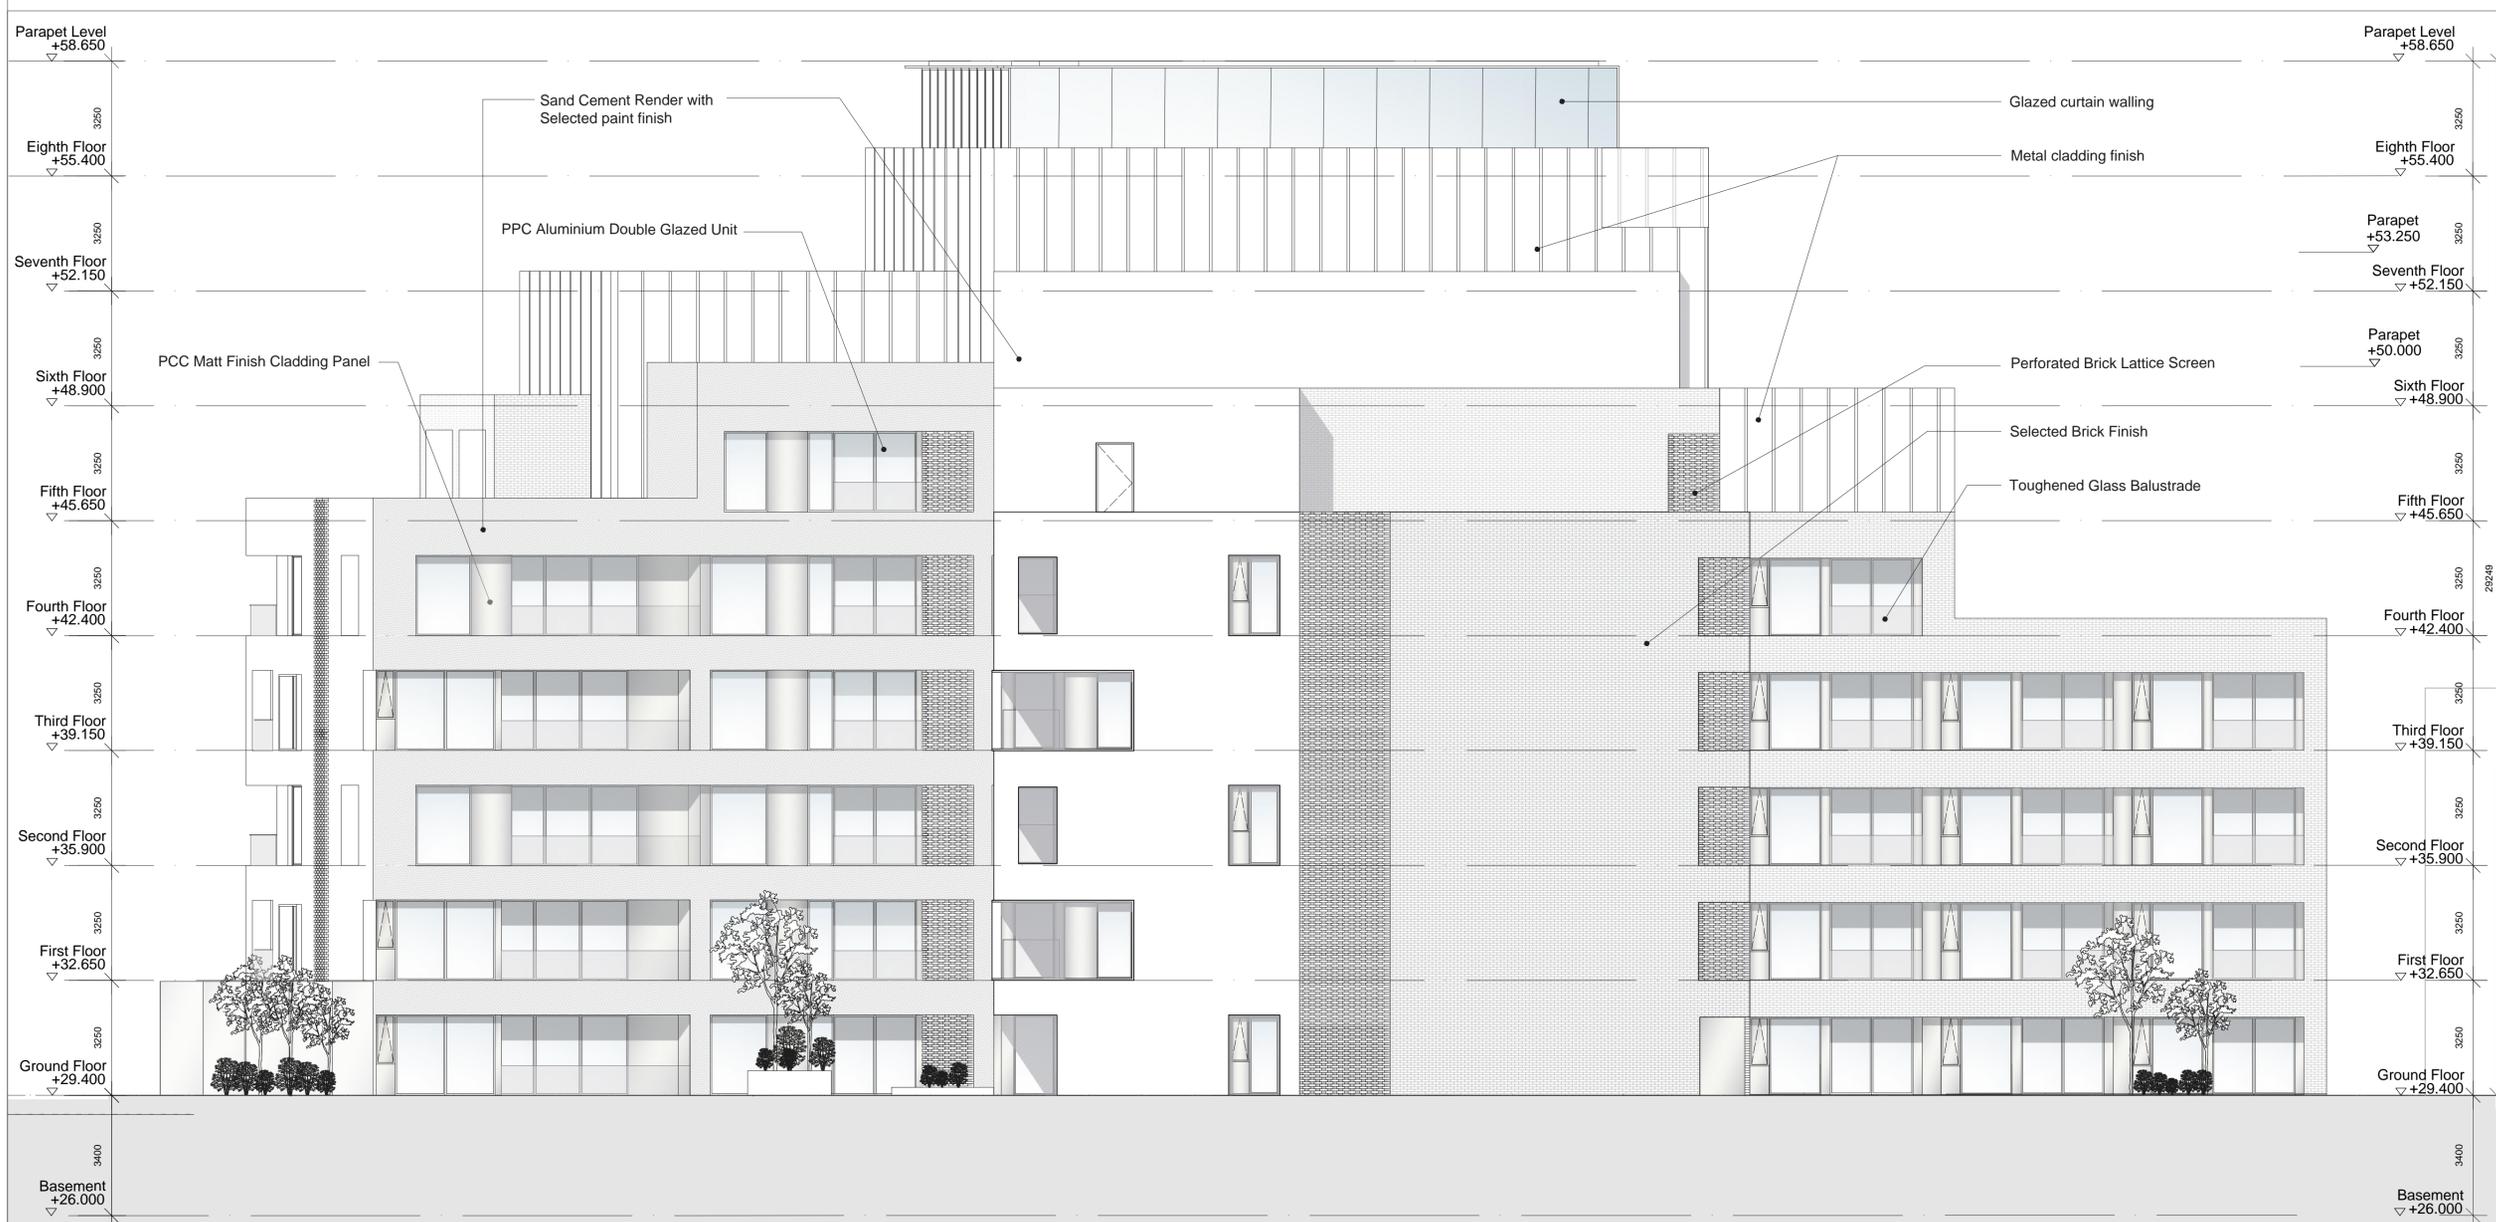

South Elevation - Scale 1:100@A1

REV	DATE	DESCRIPTION	CHKD	DRN
-	27.03.2019	Issued for Planning Application	BN	JM

PLANNING

Henry J Lyons

Architecture + Interiors +353 1 888 3333 51-54 Pearse Street
henryjlyons.com info@henryjlyons.com Dublin D02 KA56

CLIENT
E TO INFINITY ICAV

PROJECT
**CLAREHALL RESIDENTIAL
DEVELOPMENT,
MALAHIDE ROAD, DUBLIN 17**

JOB NUMBER: 950345
DATE: 07/11/2018
SCALE: 1:200, 1:100 @A1
DRAWN: JM
CHECKED: BN
FILE NAME: 950345 X Elevations_v.1

DRAWING
**SOUTH_ELEVATION
/CONTIGUOUS_ELEVATION**

BLOCK	DRAWING NUMBER	ZONE	REVISION
	P2012		-

P2012