


NOTE
ALL DIMENSIONS TO BE CHECKED ON SITE
NO DIMENSIONS TO BE SCALED FROM THIS DRAWING
THIS DRAWING IS TO BE READ IN CONJUNCTION WITH
RELEVANT CONSULTANTS DRAWINGS

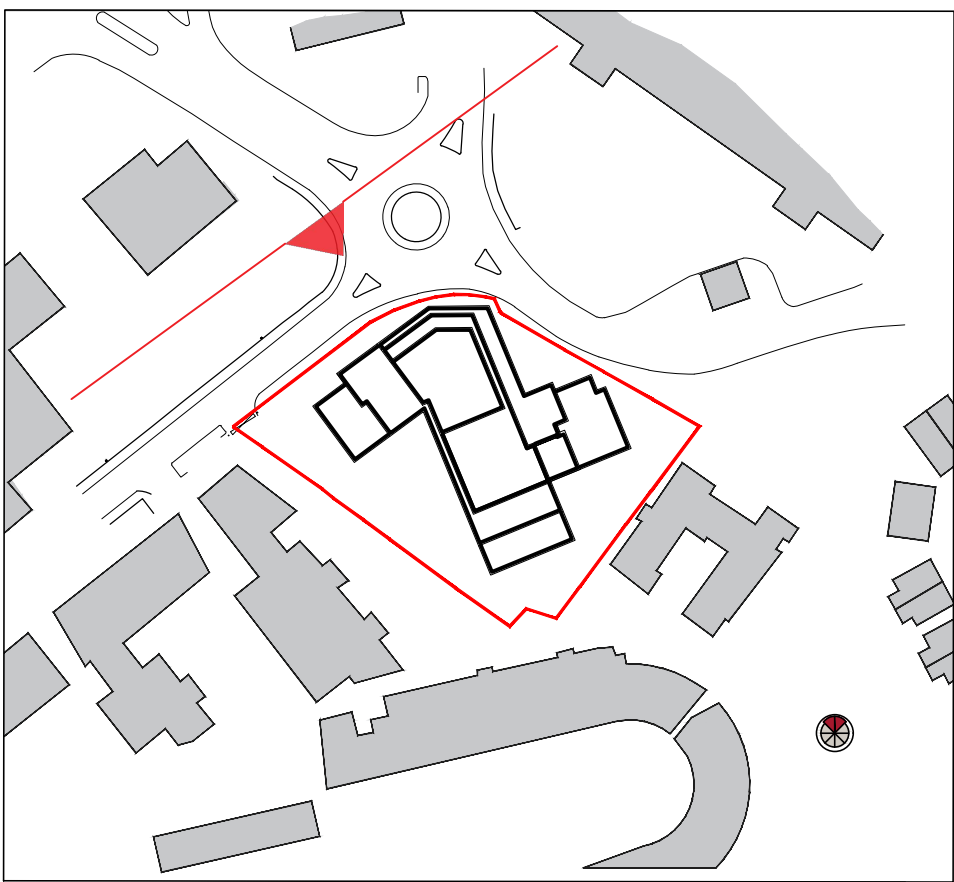

REV	DATE	DESCRIPTION	CHKD	DRN
-	27.03.2019	Issued for Planning Application	BN	JS

PLANNING

Henry J Lyons

Architecture + Interiors +353 1 888 3333 51-54 Pearse Street
henryjlyons.com info@henryjlyons.com Dublin D02 KA66

CLIENT
E TO INFINITY ICAV

PROJECT
CLAREHALL RESIDENTIAL
DEVELOPMENT,
MALAHIDE ROAD, DUBLIN 17

JOB NUMBER: 950345
DATE: 07/11/2018
SCALE: 1:200, 1:100 @A1
DRAWN: JS
CHECKED: BN
FILE NAME: 950345 X Elevations_v.1

DRAWING
NORTH_ELEVATION
/CONTIGUOUS_ELEVATION

BLOCK	DRAWING NUMBER	ZONE	REVISION
-------	----------------	------	----------

P2010