


Section B-B - Scale 1:200@A1



Section B-B - Scale1:100@A1

NOTE
ALL DIMENSIONS TO BE CHECKED ON SITE
NO DIMENSIONS IS TO BE SCALED FROM THIS DRAWING
THIS DRAWING IS TO BE READ IN CONJUNCTION WITH
RELEVANT CONSULTANTS DRAWINGS

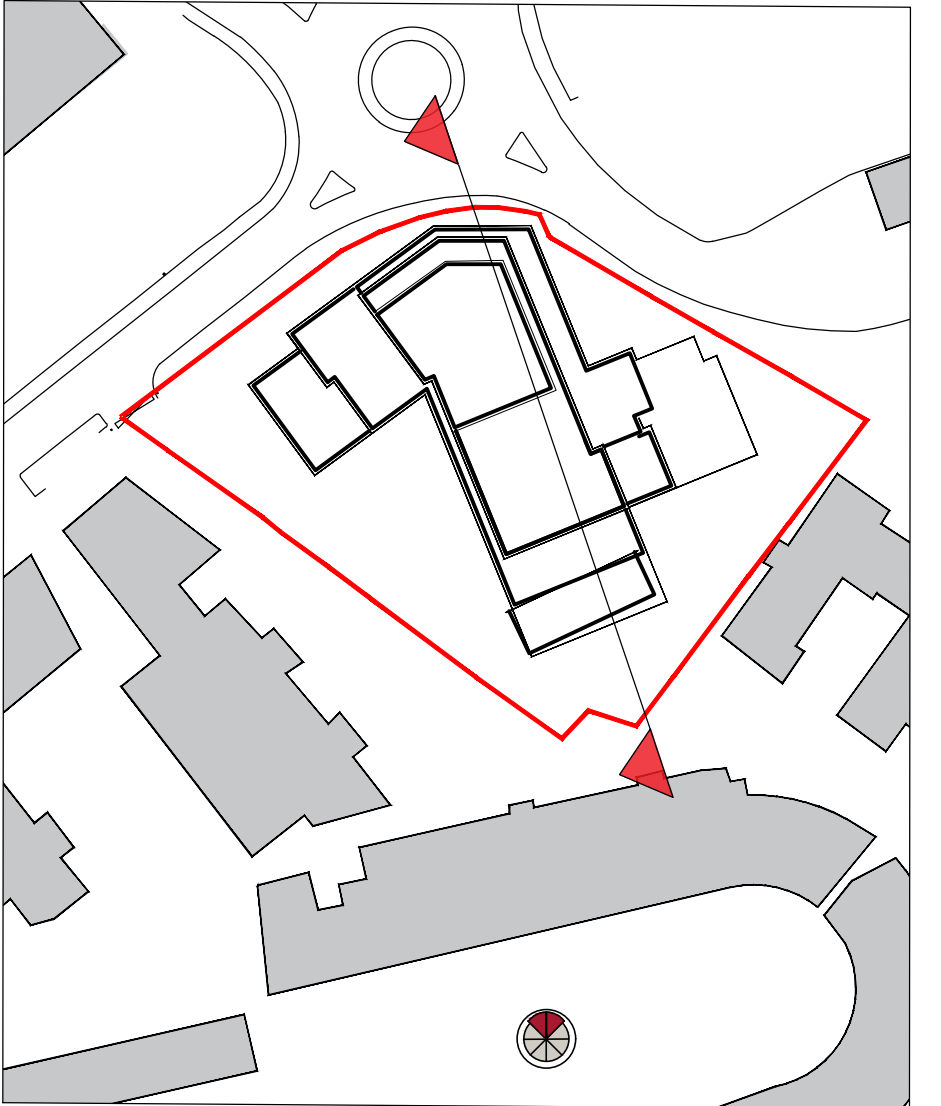

Key Plan 1:1000

| REV | DATE | DESCRIPTION | BN | JM |
|-----|------------|---------------------------------|------|-----|
| - | 27.03.2019 | Issued for Planning Application | CHKD | DRN |

PLANNING

Henry J Lyons

Architecture • Interiors +353 1 888 3333 51-54 Pearse Street
henryjlyons.com info@henryjlyons.com Dublin D02 KA66

CLIENT
E TO INFINITY ICV

PROJECT
CLAREHALL RESIDENTIAL
DEVELOPMENT,
MALAHIDE ROAD, DUBLIN 17

JOB NUMBER: 950345
DATE: 27.03.2019
SCALE: 1:100 @A1
DRAWN: JM
CHECKED: BN
FILE NAME: 950345 X Section BB_v.1

DRAWING
SECTION_B-B

| BLOCK | DRAWING NUMBER | ZONE | REVISION |
|-------|----------------|------|----------|
|-------|----------------|------|----------|

P3011

© Henry J Lyons