



NOTE
ALL DIMENSIONS TO BE CHECKED ON SITE
NO DIMENSIONS TO BE SCALED FROM THIS DRAWING
THIS DRAWING IS TO BE READ IN CONJUNCTION WITH
RELEVANT CONSULTANTS DRAWINGS

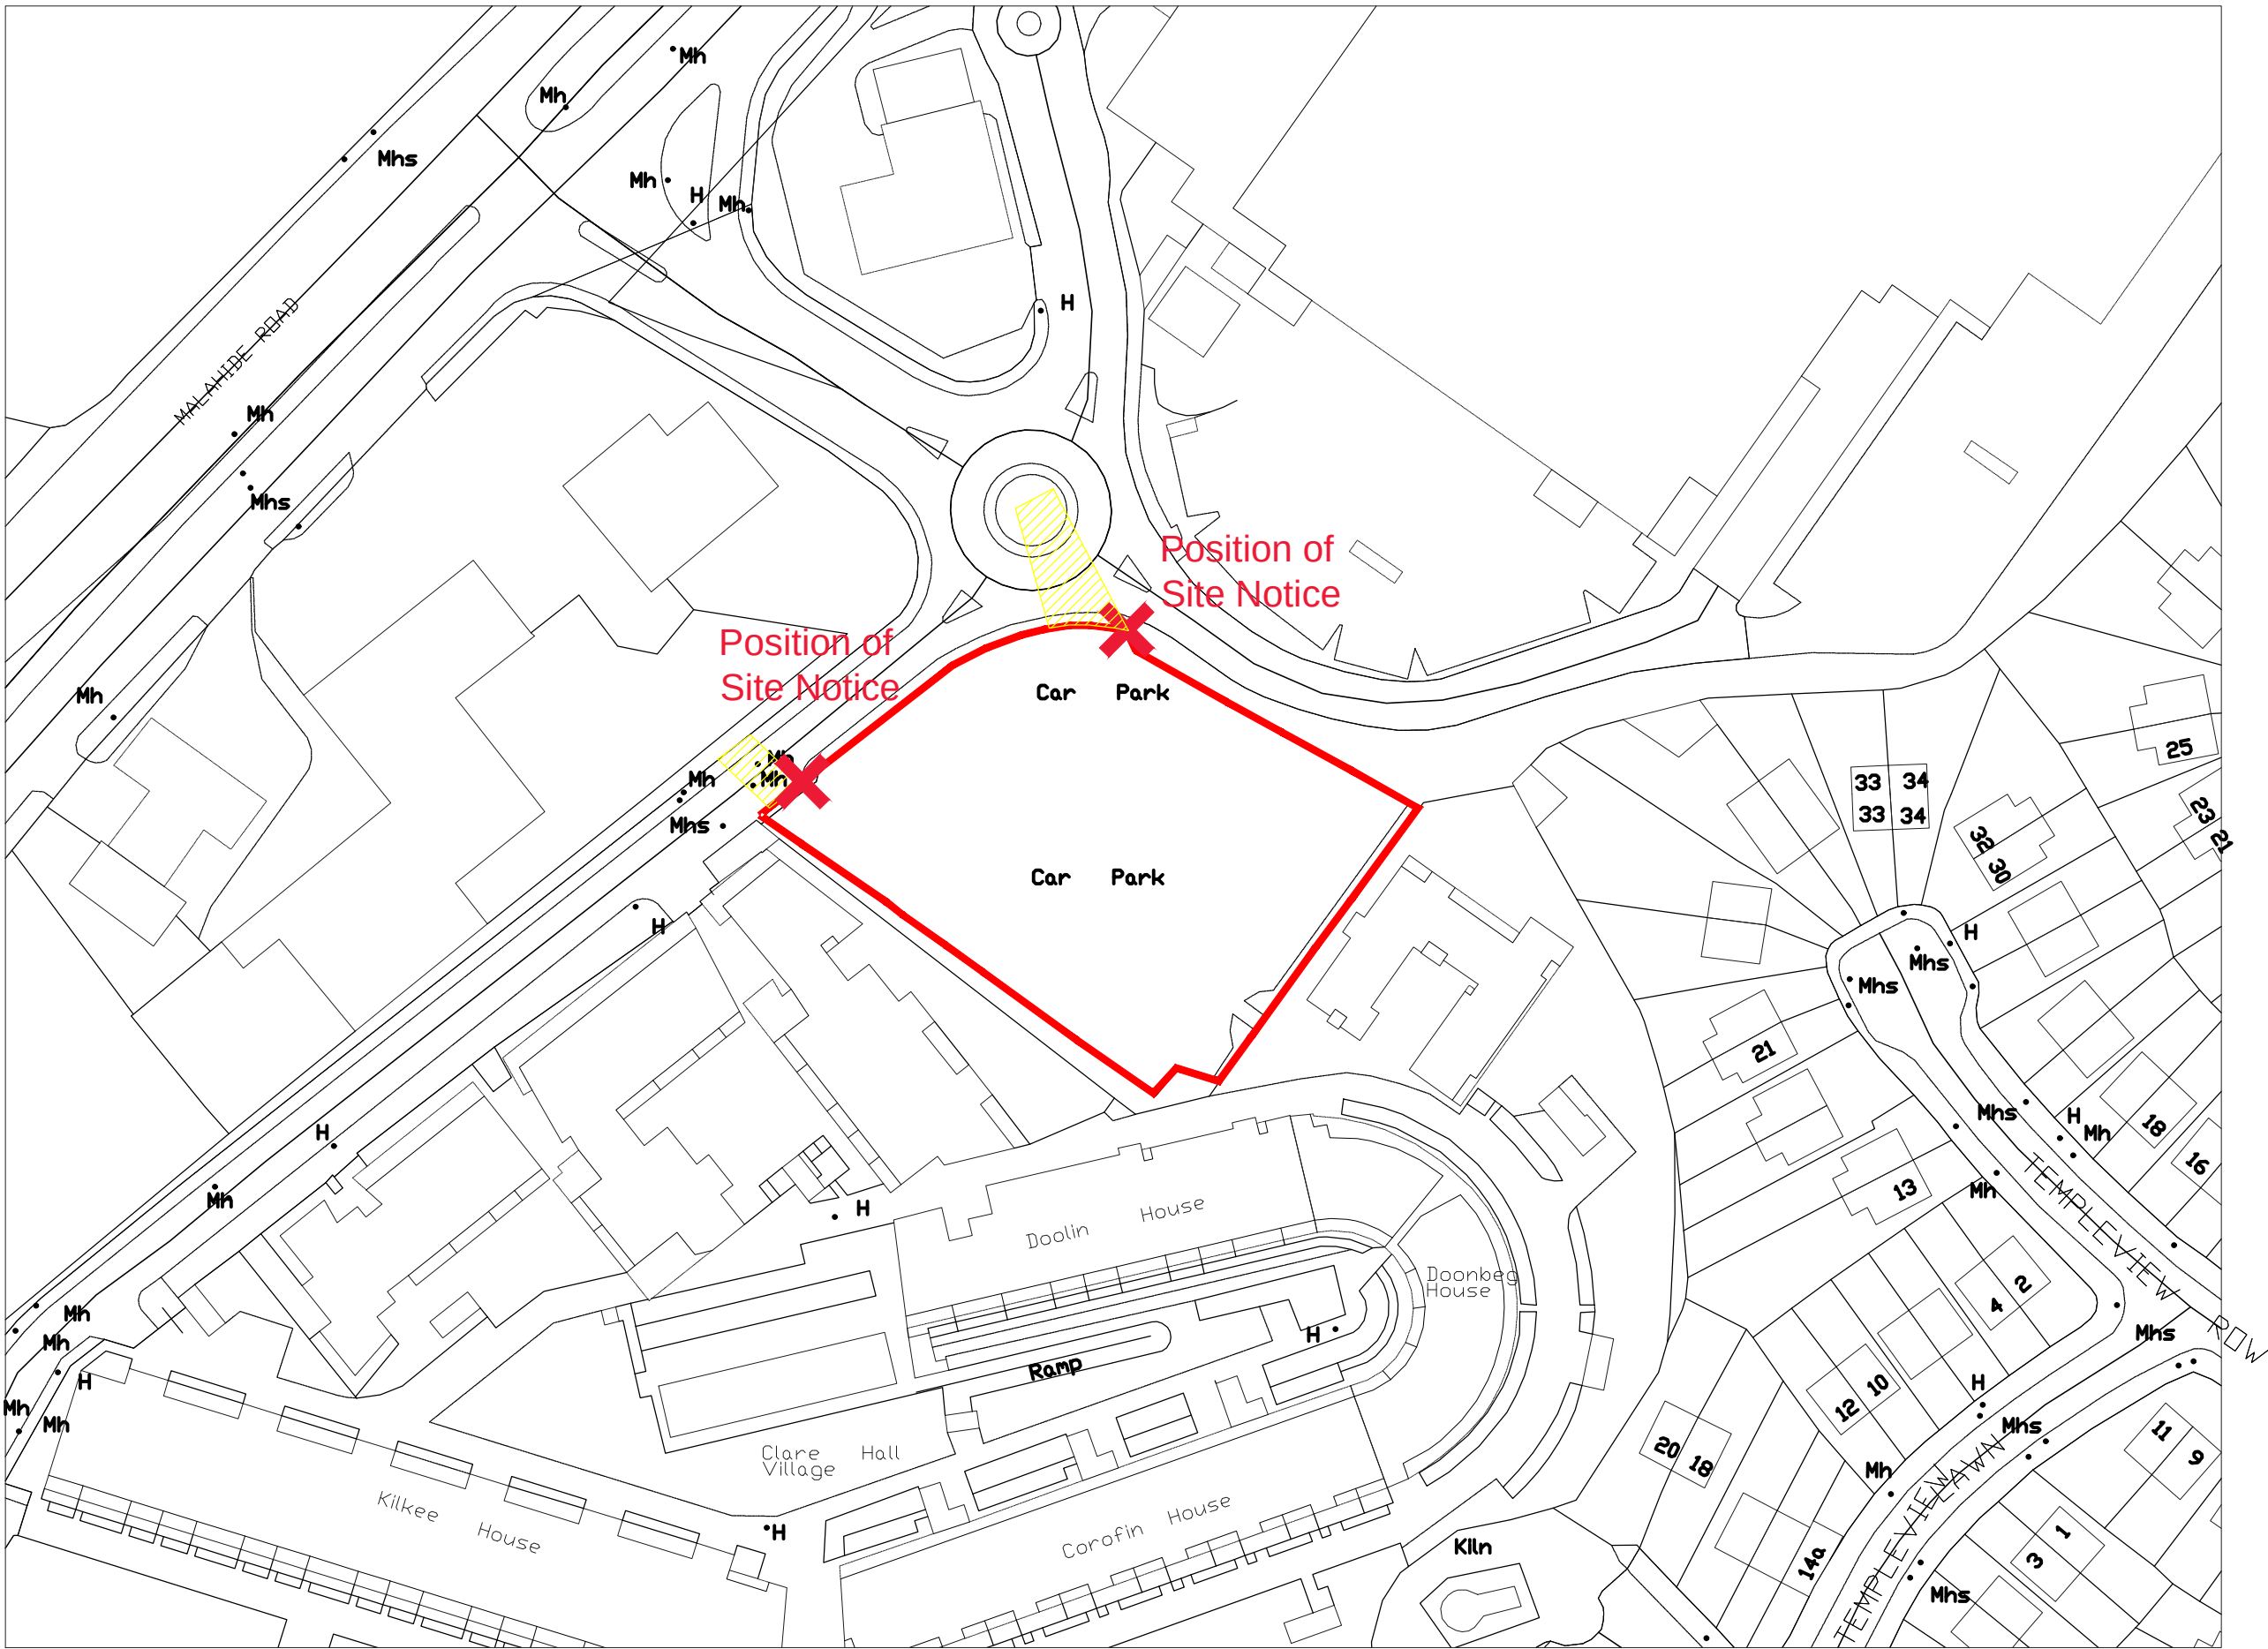

Wayleave

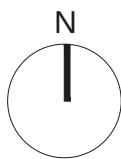

Output Format:
=====

DWG_FULLL

Output File:
=====

V_00_25334878_00000001.DWG

Map Series:
=====

1:1000

3133-07
REVISION DATE = 30-Mar-2016
SURVEY DATE = 31-Dec-1986
LEVELLED DATE = 31-Dec-1978

3133-02
REVISION DATE = 30-Mar-2016
SURVEY DATE = 01-Nov-1997

Clip Extent:
=====

LLX,LLY = 720788,740297
LRX,LRY = 721120,740297
ULX,ULY = 720788,740543
URX,URY = 721120,740543

Projection:
=====

ITM

ITM Centre Point Co-ordinate:
=====

X,Y = 720954,740420

Extraction Date:
=====

11-Sep-2018

Copyright:
=====

© Suirbhéireacht Ordanáis Éireann, 2019
© Ordnance Survey Ireland, 2019

Copyright:
=====

© Suirbhéireacht Ordanáis Éireann, 2010
© Ordnance Survey Ireland, 2010

REV	DATE	DESCRIPTION	BN	IB
-	07.11.2018	Issued for Planning Application	CHRD	DRN

PLANNING

Henry J Lyons

Architecture + Interiors +353 1 888 3333 51-54 Pearse Street
henryjlyons.com info@henryjlyons.com Dublin D02 KA56

CLIENT
E TO INFINITY ICAV

PROJECT
CLAREHALL RESIDENTIAL
DEVELOPMENT,
MALAHIDE ROAD, DUBLIN 17

JOB NUMBER: 950345
DATE: 27.03.2019
SCALE: 1:1000 @A1
DRAWN: IB
CHECKED: BN
FILE NAME: 950345 X Site Location Plan

DRAWING
Site Location Plan

BLOCK DRAWING NUMBER ZONE REVISION

P0001

© Henry J Lyons

Site Location Plan - Scale1:1000@A1