



SECTION A-A - Scale 1:200@A1

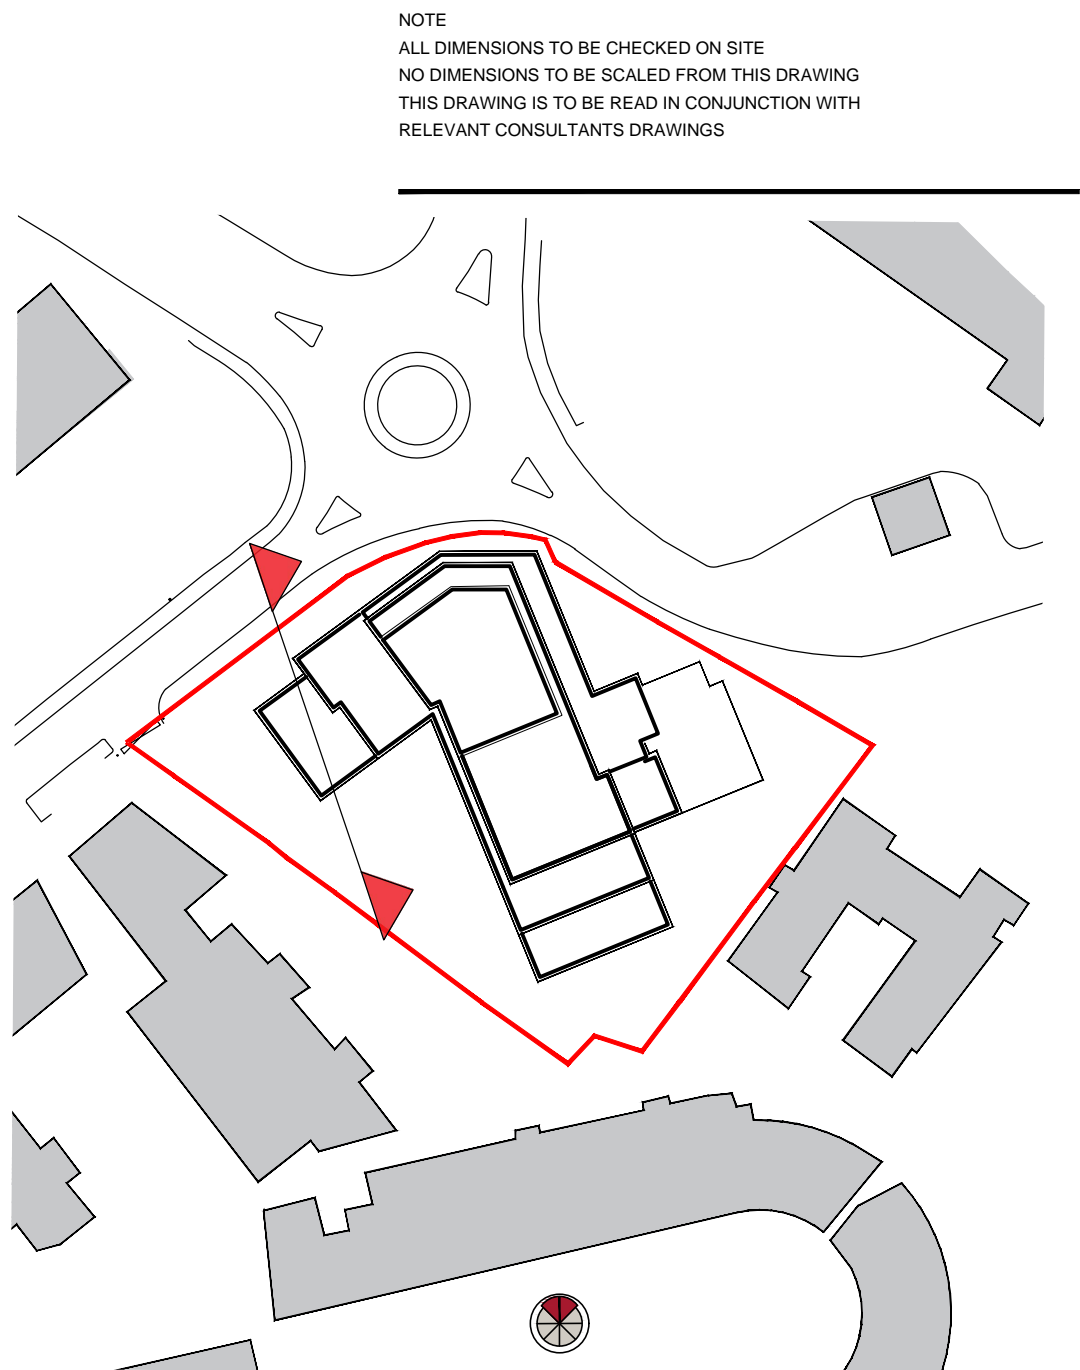

Key Plan 1:1000

NOTE
ALL DIMENSIONS TO BE CHECKED ON SITE
NO DIMENSIONS IS TO BE SCALED FROM THIS DRAWING
THIS DRAWING IS TO BE READ IN CONJUNCTION WITH
RELEVANT CONSULTANTS DRAWINGS

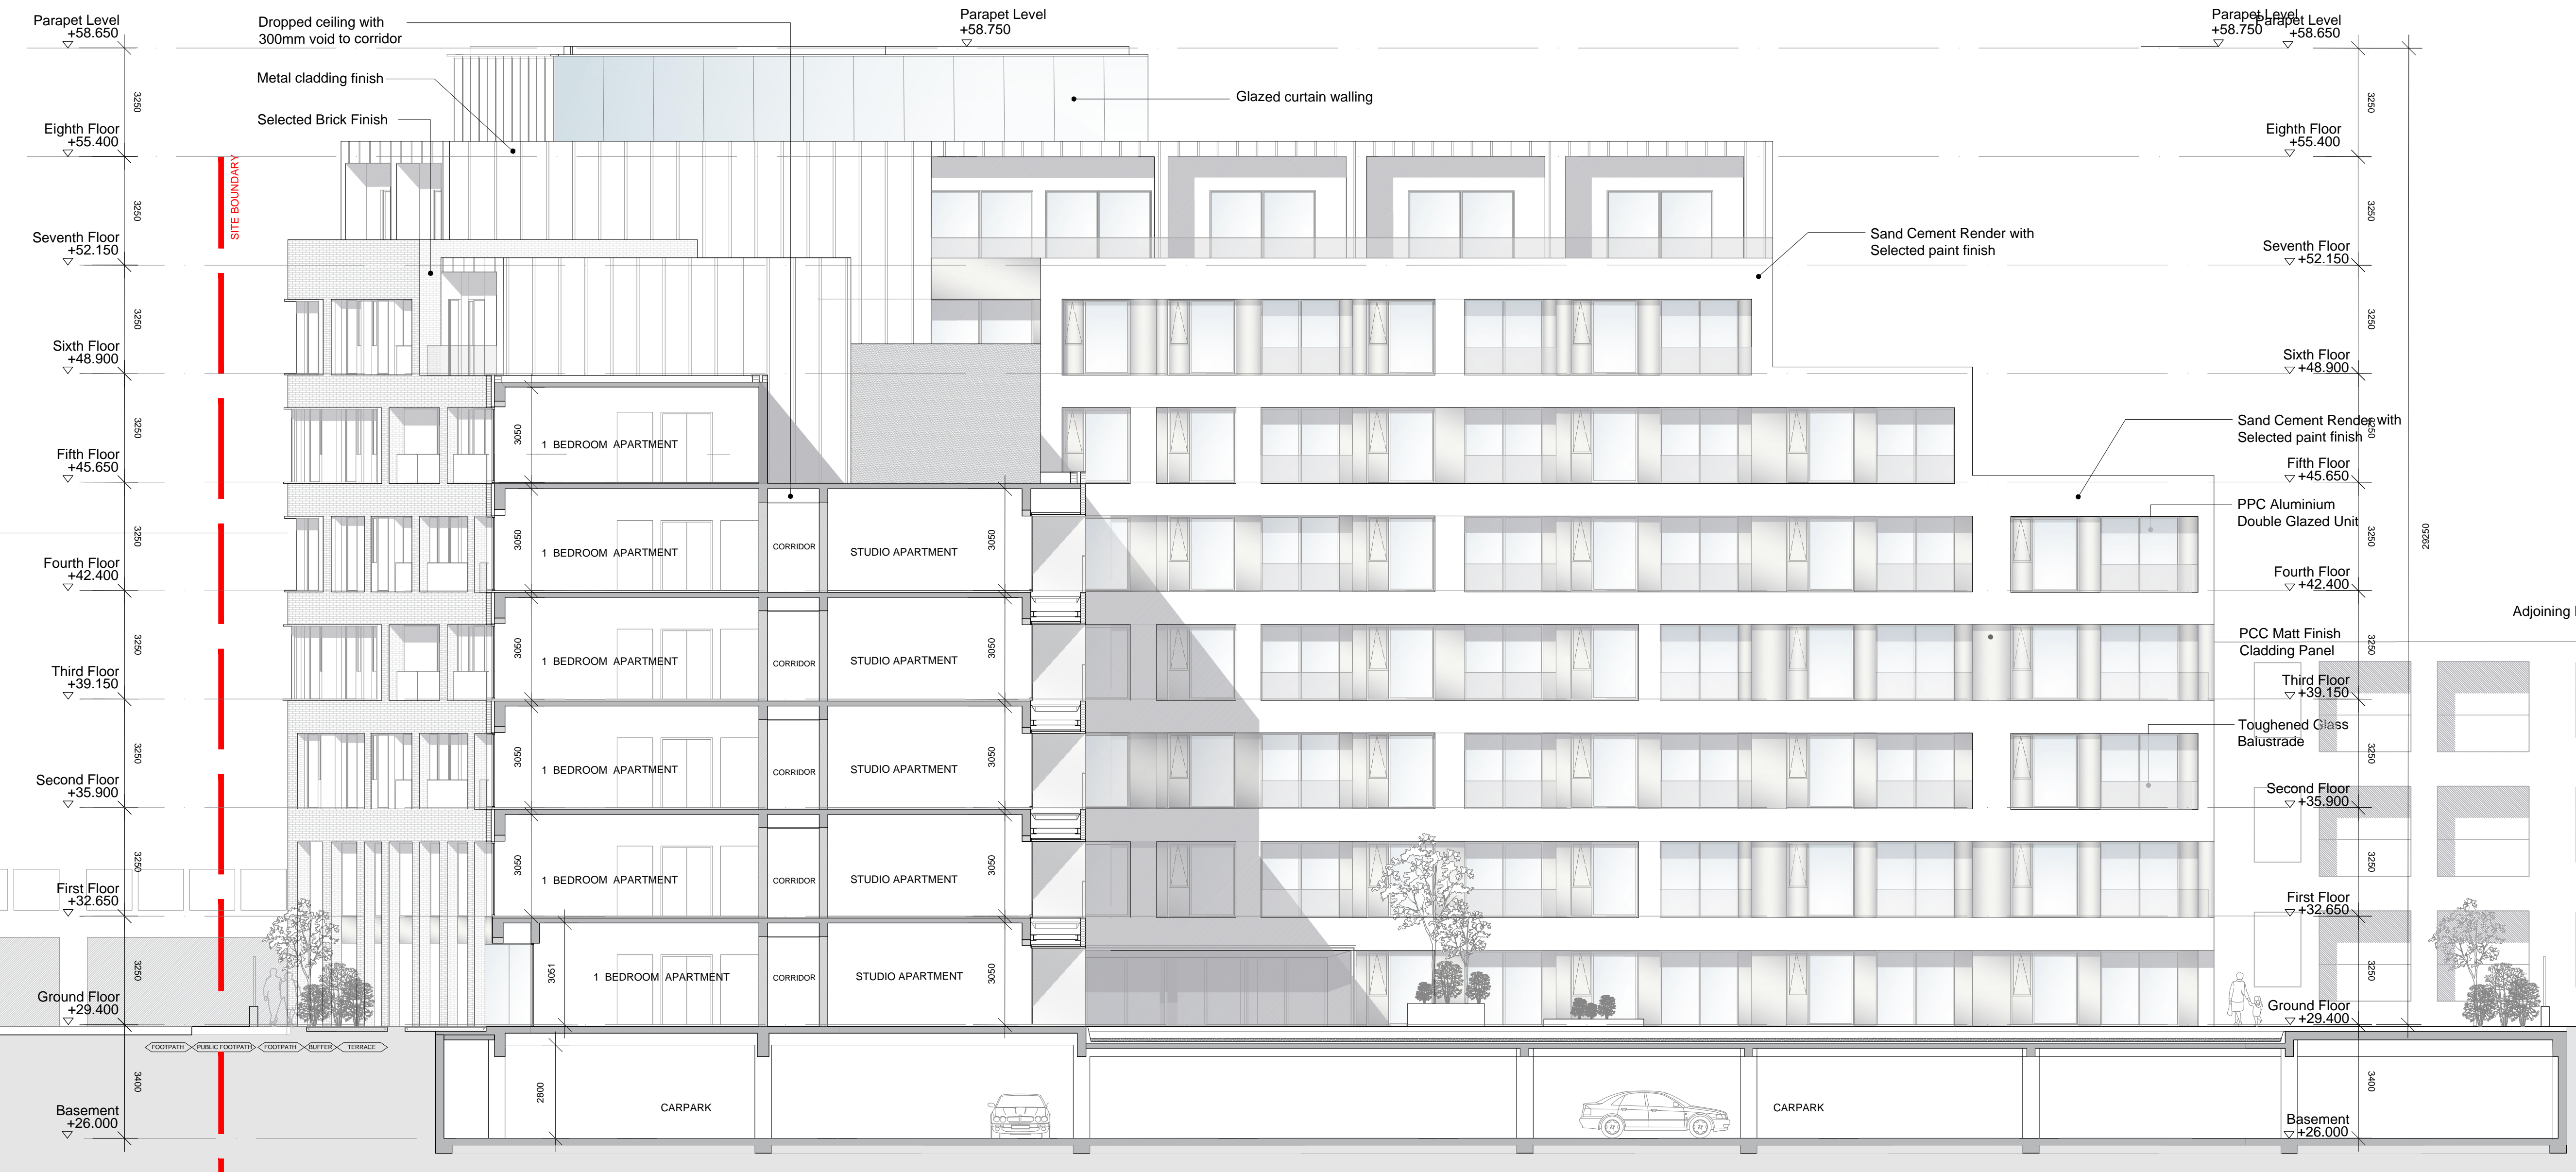

SECTION A-A - Scale 1:100@A1

REV	DATE	DESCRIPTION	BN	JM
-	27.03.2019	Issued for Planning Application	CHD	DRN

PLANNING

Henry J Lyons

Architecture • Interiors • +353 1 888 3333 51-54 Pearse Street
henryjlyons.com info@henryjlyons.com Dublin D02 KA66

CLIENT
E TO INFINITY ICAV

PROJECT
CLAREHALL RESIDENTIAL
DEVELOPMENT,
MALAHIDE ROAD, DUBLIN 17

JOB NUMBER: 950345
DATE: 27.03.2019
SCALE: 1:200, 1:100 @A1
DRAWN: JM
CHECKED: BN
FILE NAME: 950345 X Section AA_v.1

DRAWING
SECTION_AA

BLOCK DRAWING NUMBER ZONE REVISION

P3010

© Henry J Lyons