




Section C-C - Scale 1:200@A1

NOTE
ALL DIMENSIONS TO BE CHECKED ON SITE
NO DIMENSIONS TO BE SCALED FROM THIS DRAWING
THIS DRAWING IS TO BE READ IN CONJUNCTION WITH
RELEVANT CONSULTANTS DRAWINGS



Key Plan 1:1000

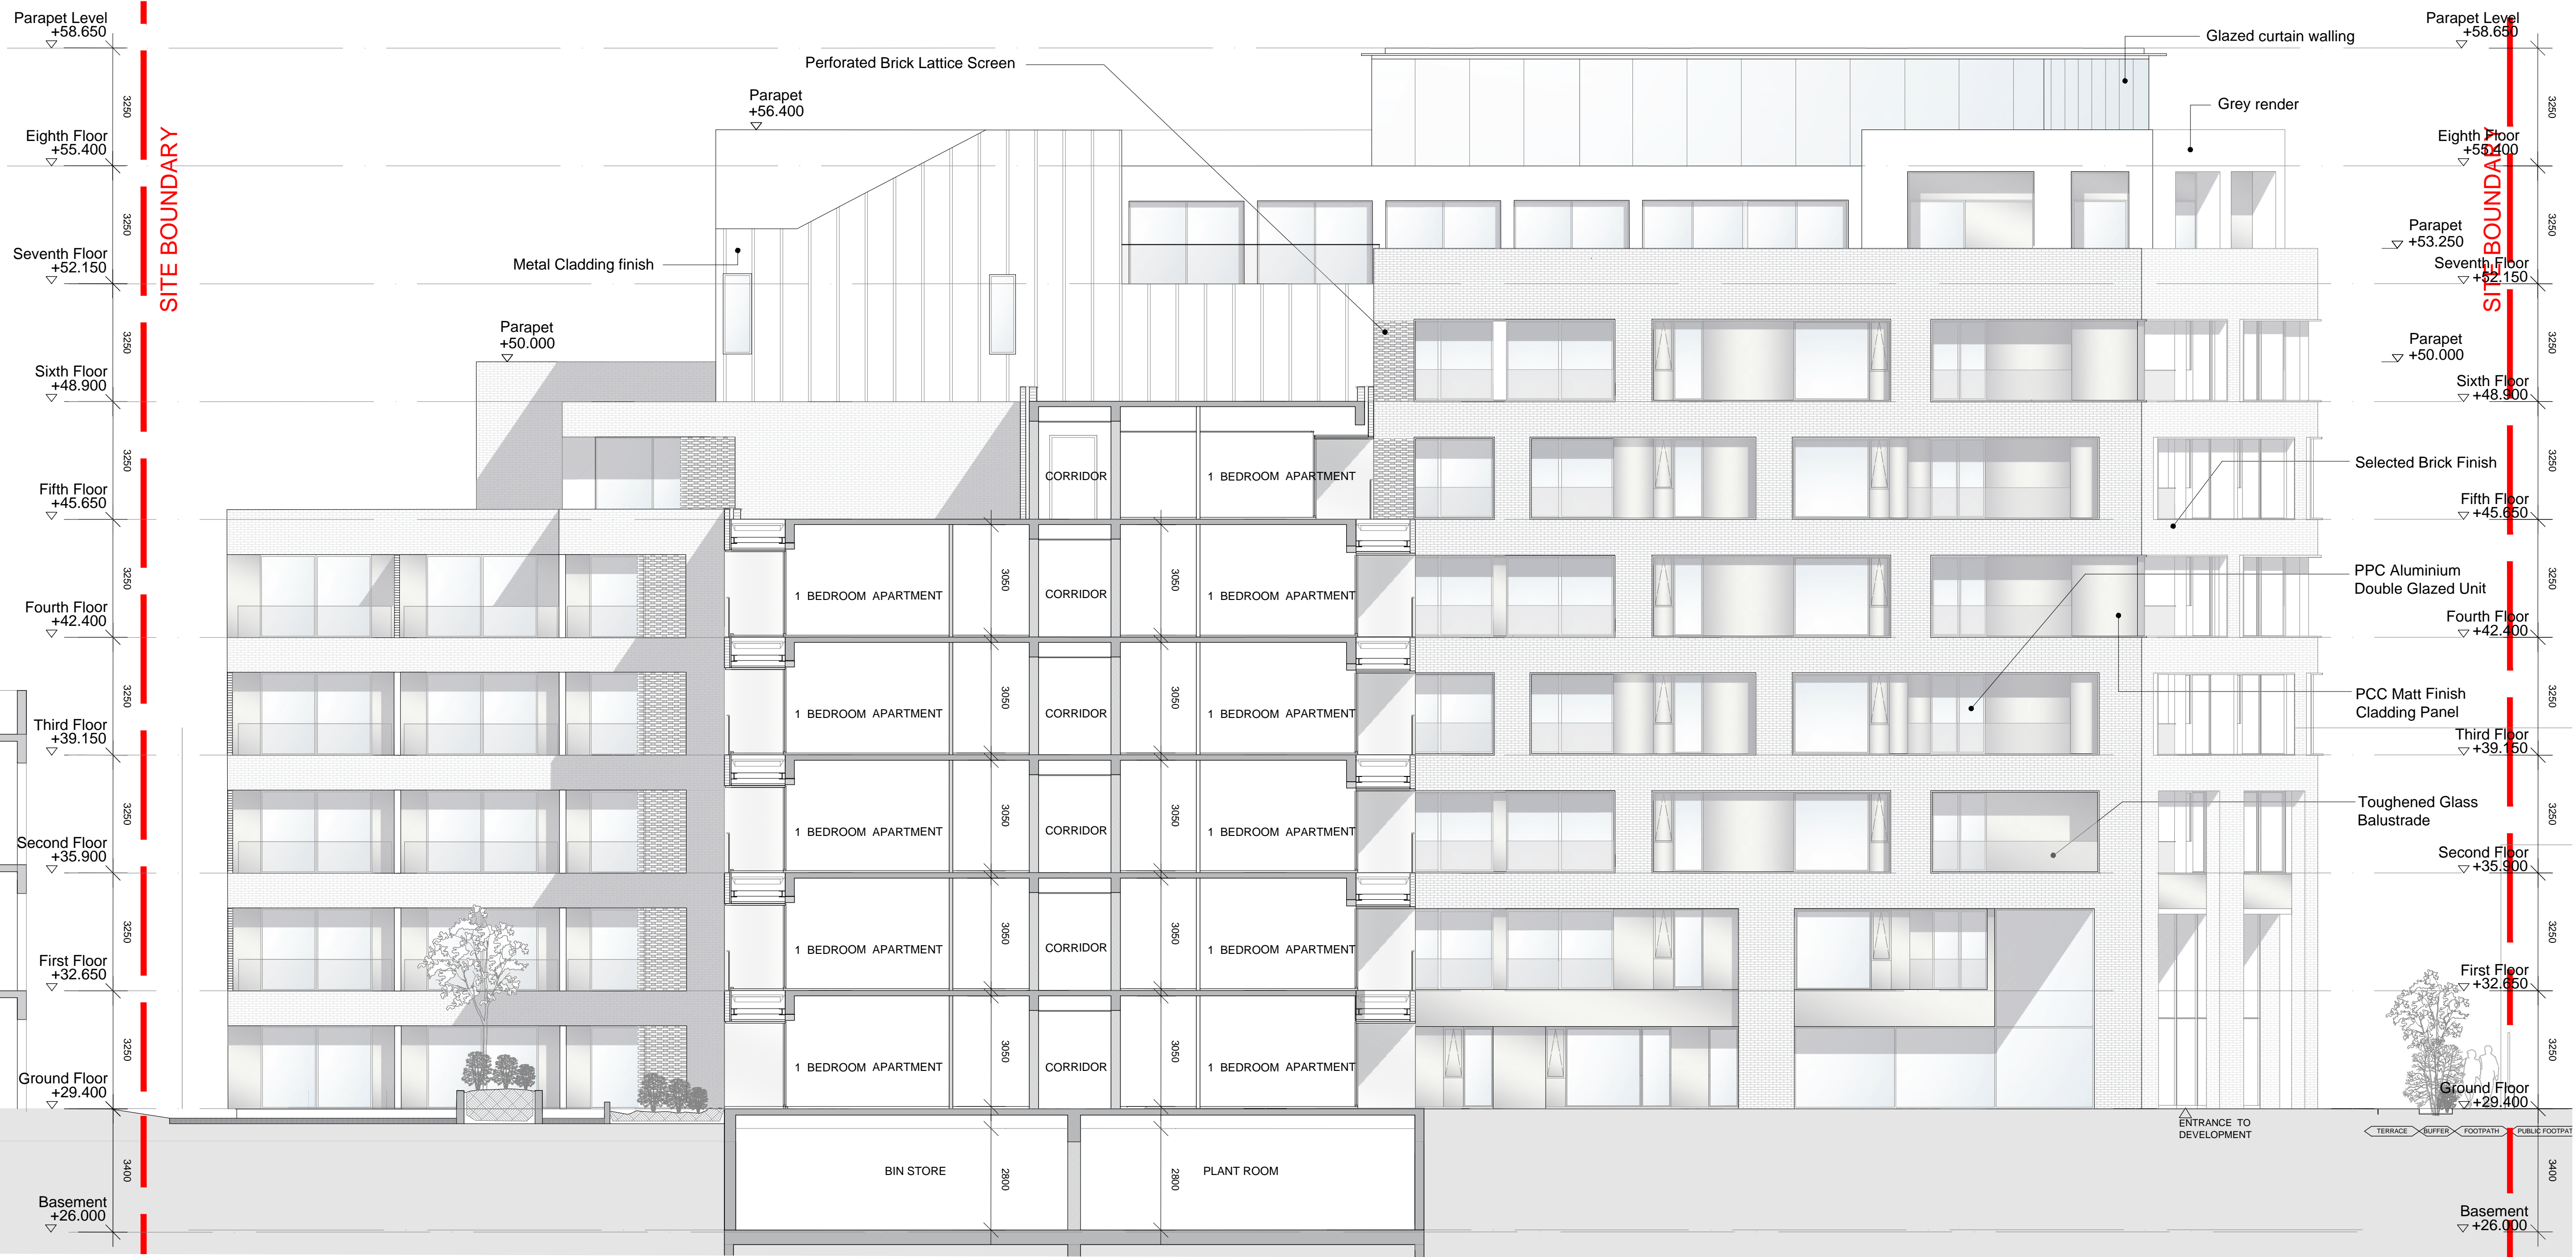

Section C-C - Scale 1:100@A1

REV	DATE	DESCRIPTION	BN	JM
-	27.03.2019	Issued for Planning Application	CHD	DRN

PLANNING

Henry J Lyons

Architecture + Interiors +353 1 888 3333 51-54 Pearse Street
henryjlyons.com info@henryjlyons.com Dublin D02 KA66

CLIENT
E TO INFINITY ICAV

PROJECT
CLAREHALL RESIDENTIAL
DEVELOPMENT,
MALAHIDE ROAD, DUBLIN 17

JOB NUMBER: 950345
DATE: 27.03.2019
SCALE: 1:200; 1:100 @A1
DRAWN: JM
CHECKED: BN
FILE NAME: 950345 X Section CC_v.1

DRAWING
SECTION_CC

BLOCK	DRAWING NUMBER	ZONE	REVISION
-------	----------------	------	----------

P3012

© Henry J Lyons